


**LEGEND**

- ← DIRECTION OF TRAFFIC
- TYPE II BARRICADE OR DRUM WITH BI-DIRECTIONAL STEADY-BURN LIGHT IN 2-LANE SECTION AND PARKING LOT MONO-DIRECTIONAL STEADY BURN LIGHT IN MULTI-LANE SECTION
- ⊥ TYPE III BARRICADE W/ FLASHING LIGHTS
- TEMPORARY TRAFFIC CONTROL SIGN
- TEMPORARY PAVEMENT
- CONSTRUCTION WORK ZONE

DATE	
BY	
FINAL SURVEY PLOTTED	
NOTE BOOK AREAS CHECKED	
NO.	

DATE	
BY	
ORIGINAL SURVEY PLOTTED	
NOTE BOOK AREAS CHECKED	
NO.	

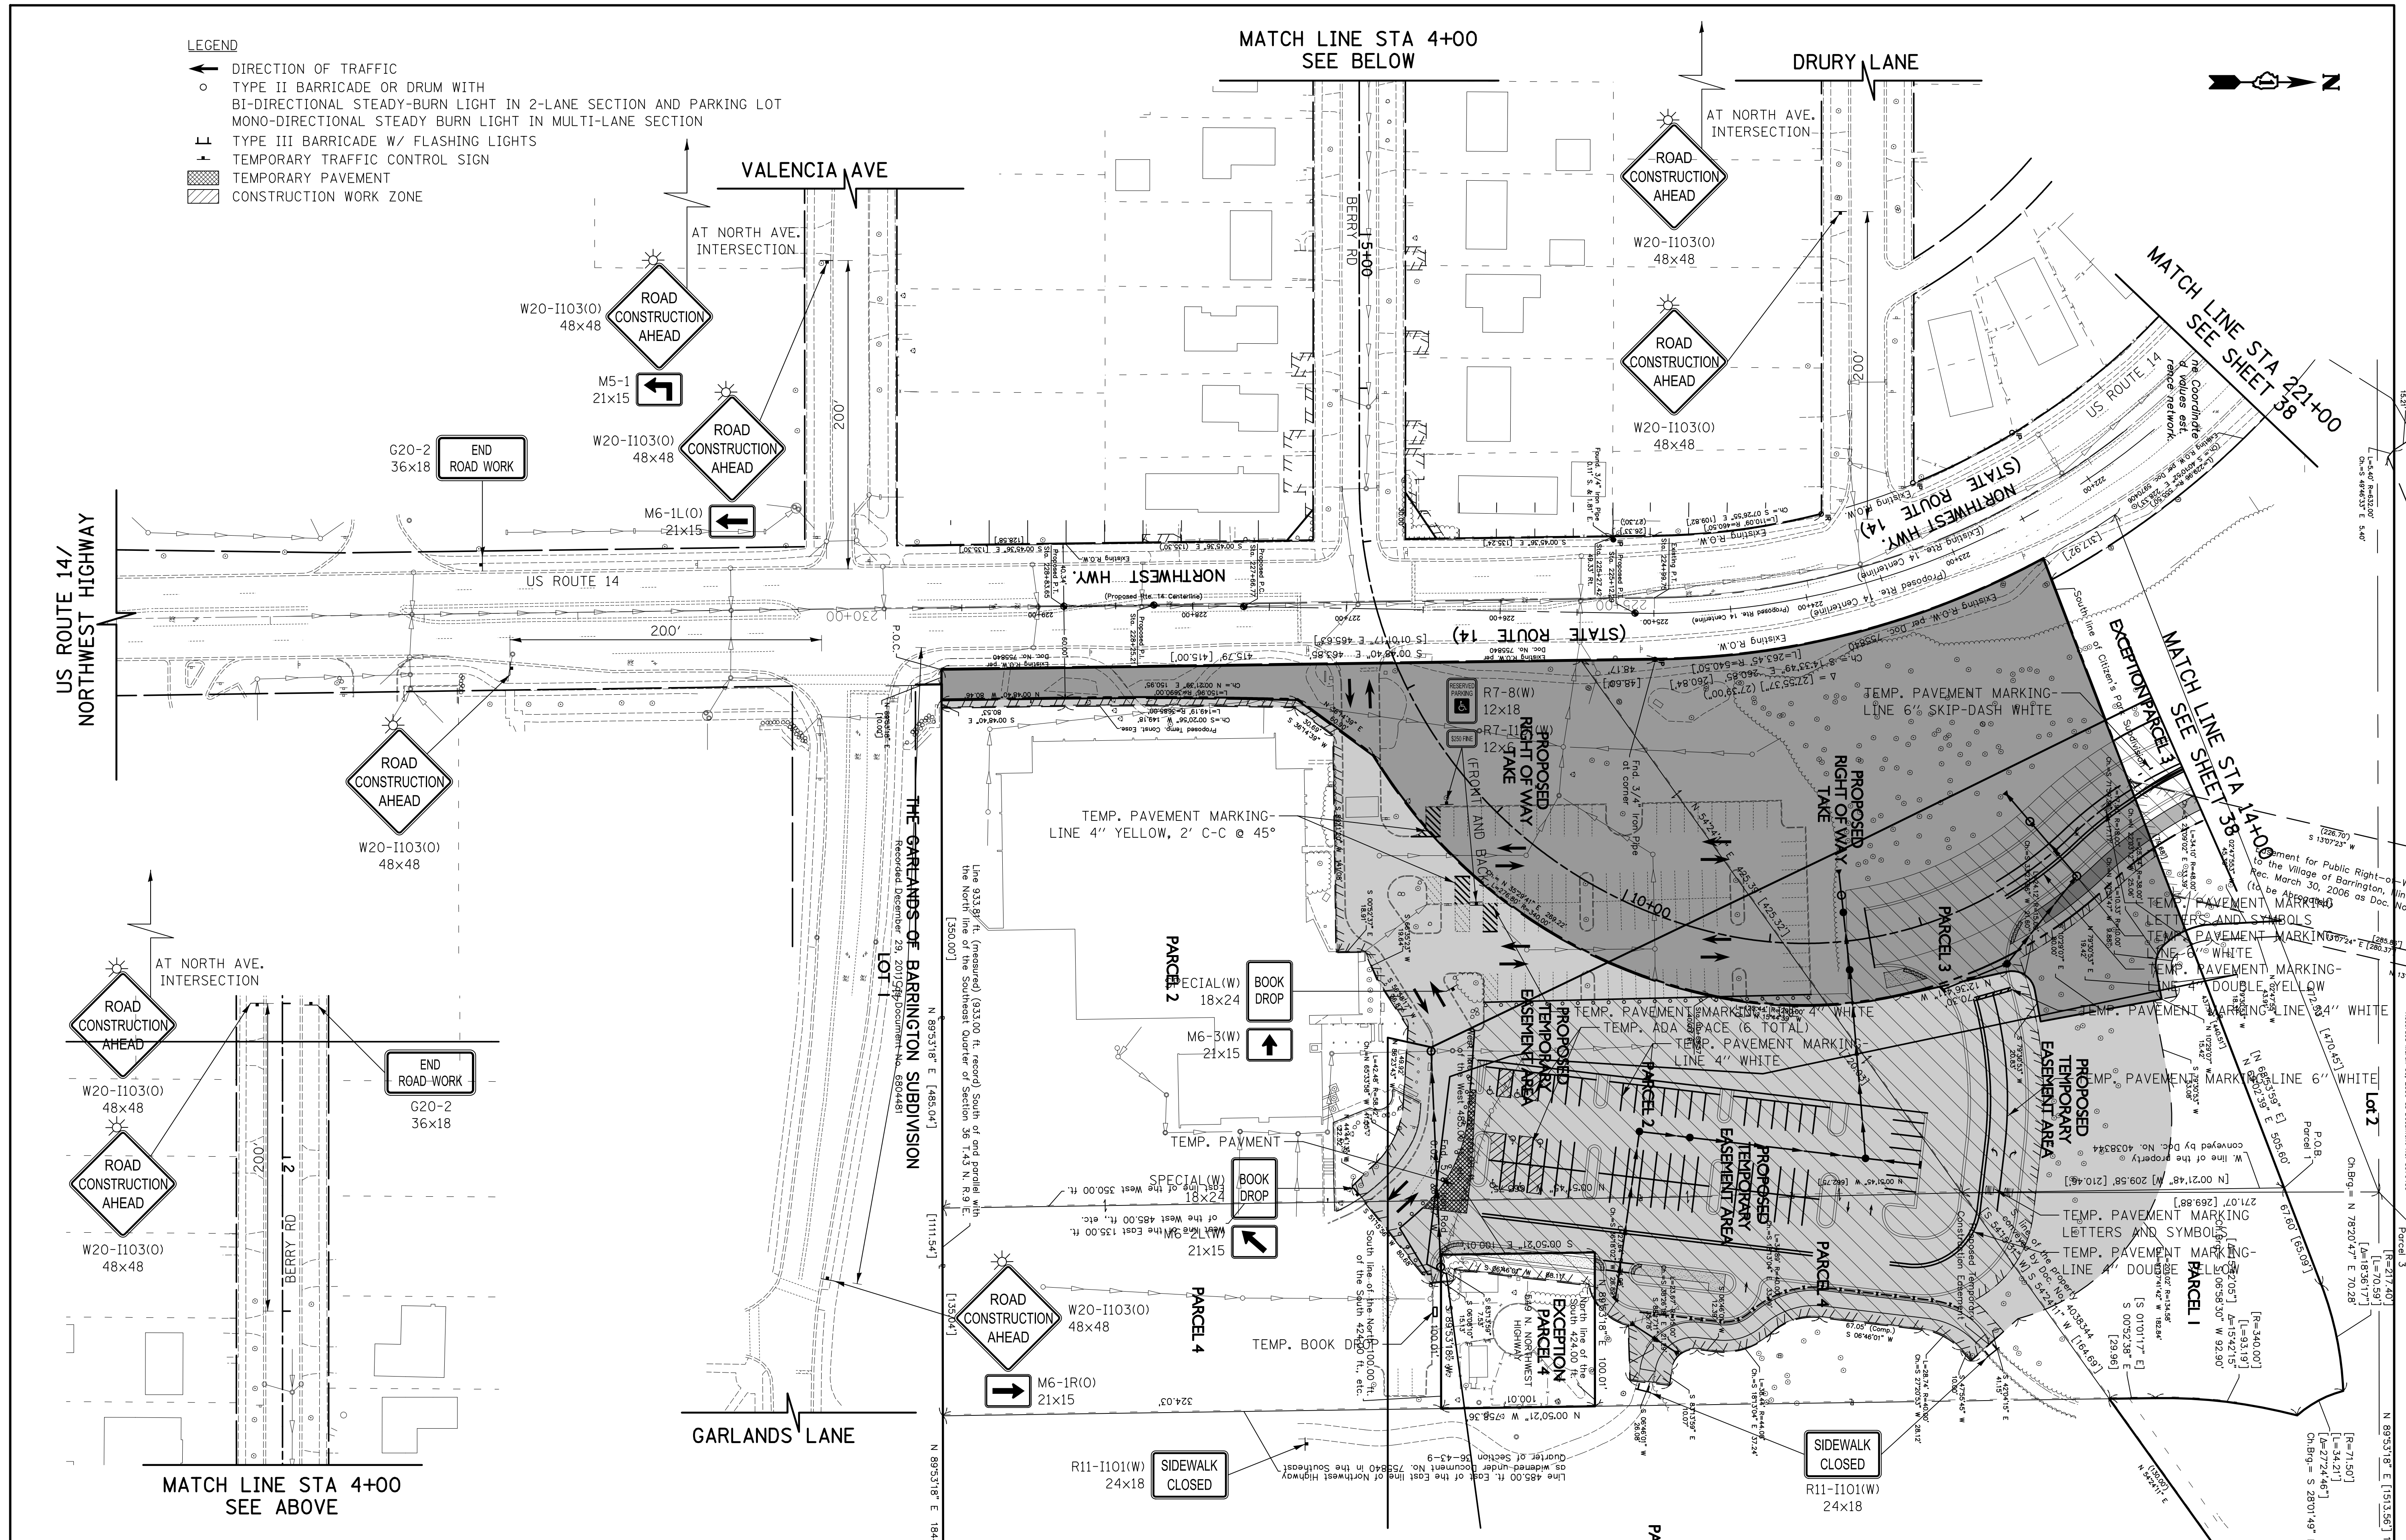

450 E Devon Ave, Suite 300  
Itasca, Illinois 60143  
Tel: 630.773.3900 Fax: 630.773.3975  
www.civiltechinc.com

DESIGNED - PK	REVISED -
DRAWN - PK	REVISED -
CHECKED - RTM	REVISED -
DATE - 10/14/2016	REVISED -

**STATE OF ILLINOIS**  
**DEPARTMENT OF TRANSPORTATION**



**MAINTENANCE OF TRAFFIC - STAGE 1**

SHEET NO. 3 OF 14 SHEETS STA. TO STA.

F.A.U. RTE.	SECTION	COUNTY	TOTAL SHEETS	SHEET NO.
1000	11-00087-01-PV	LAKE	185	37
FED. ROAD DIST. NO. 1 ILLINOIS FED. PROJECT			CONTRACT NO. XXXXX	